

# Traffic Phasing Diagram




STATE OF SOUTH DAKOTA	PROJECT	SHEET	TOTAL SHEETS
	IM 1902(61)0	C11	C37

Plotting Date: 02-26-2015


Plot Scale - 1:400

Plotted From - chbailey

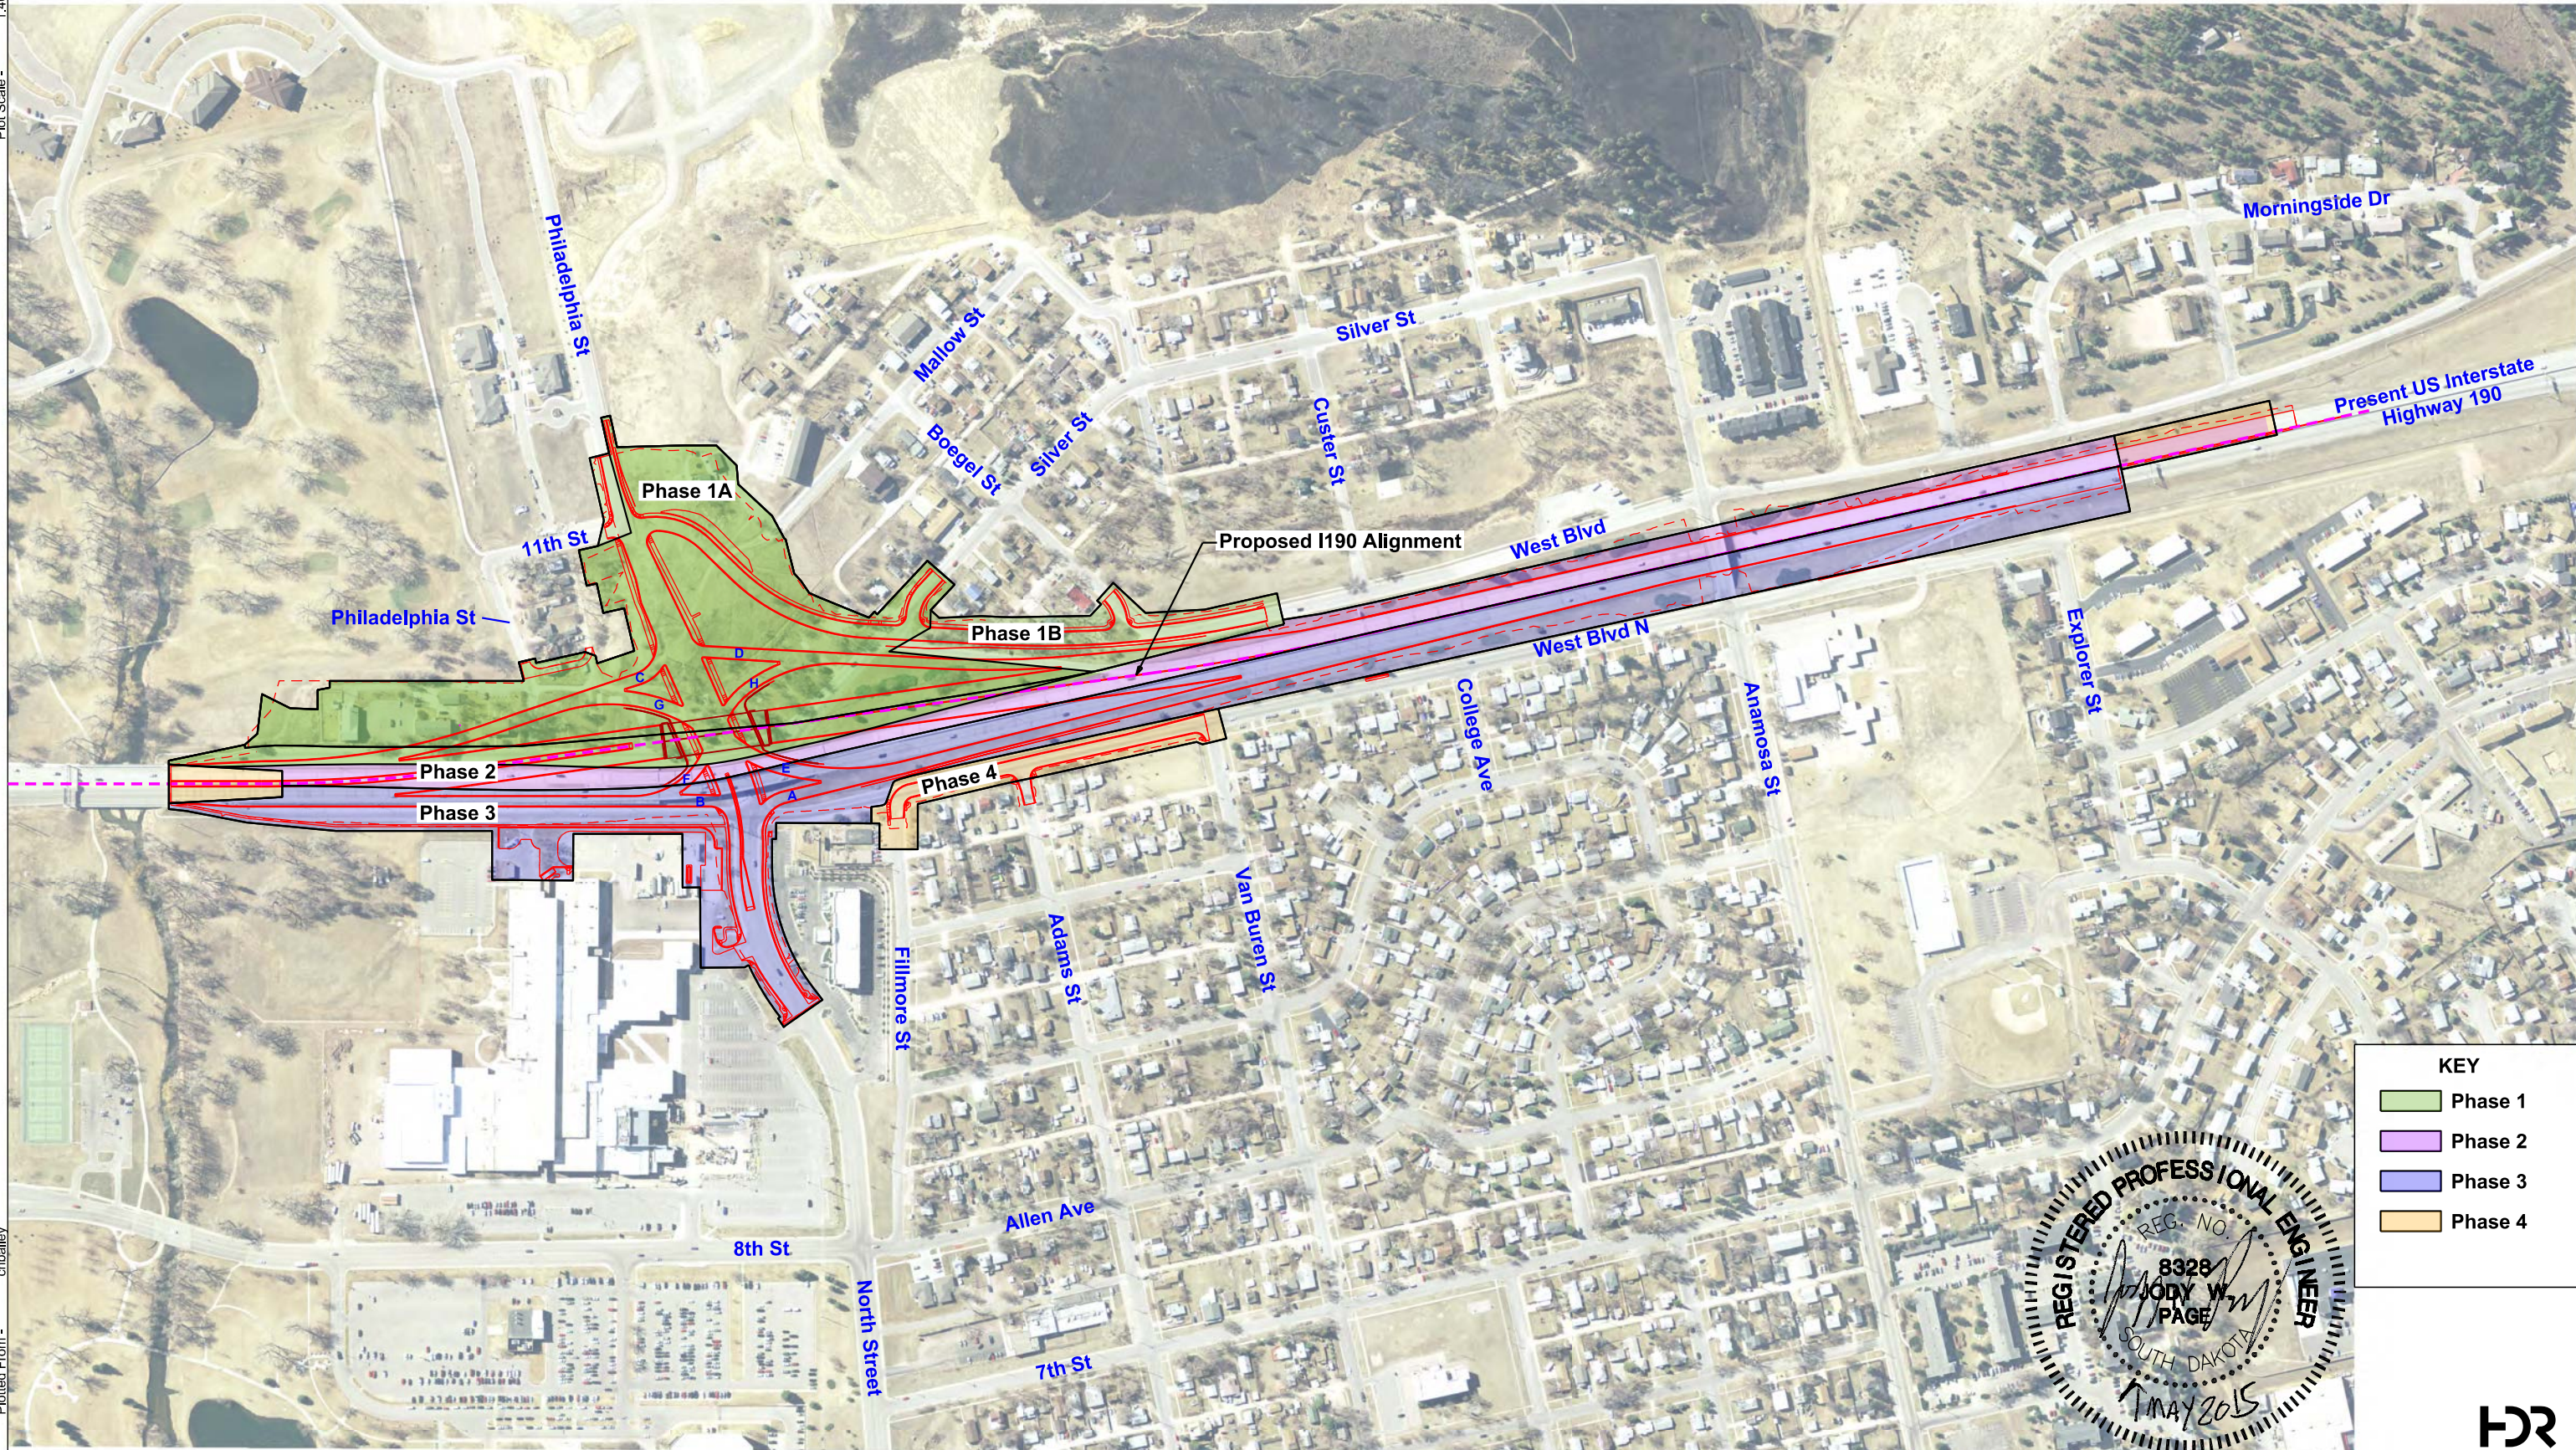

**KEY**

	Phase 1
	Phase 2
	Phase 3
	Phase 4

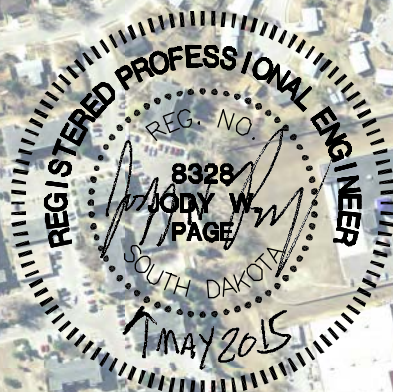

File - ... \Section\_CITC\_Phasing.dgn