


Phase 1A



STATE OF SOUTH DAKOTA	PROJECT	SHEET	TOTAL SHEETS
	IM 1902(61)0	C13	C37

Plotting Date: 05-06-2015

Plot Scale - 1:400

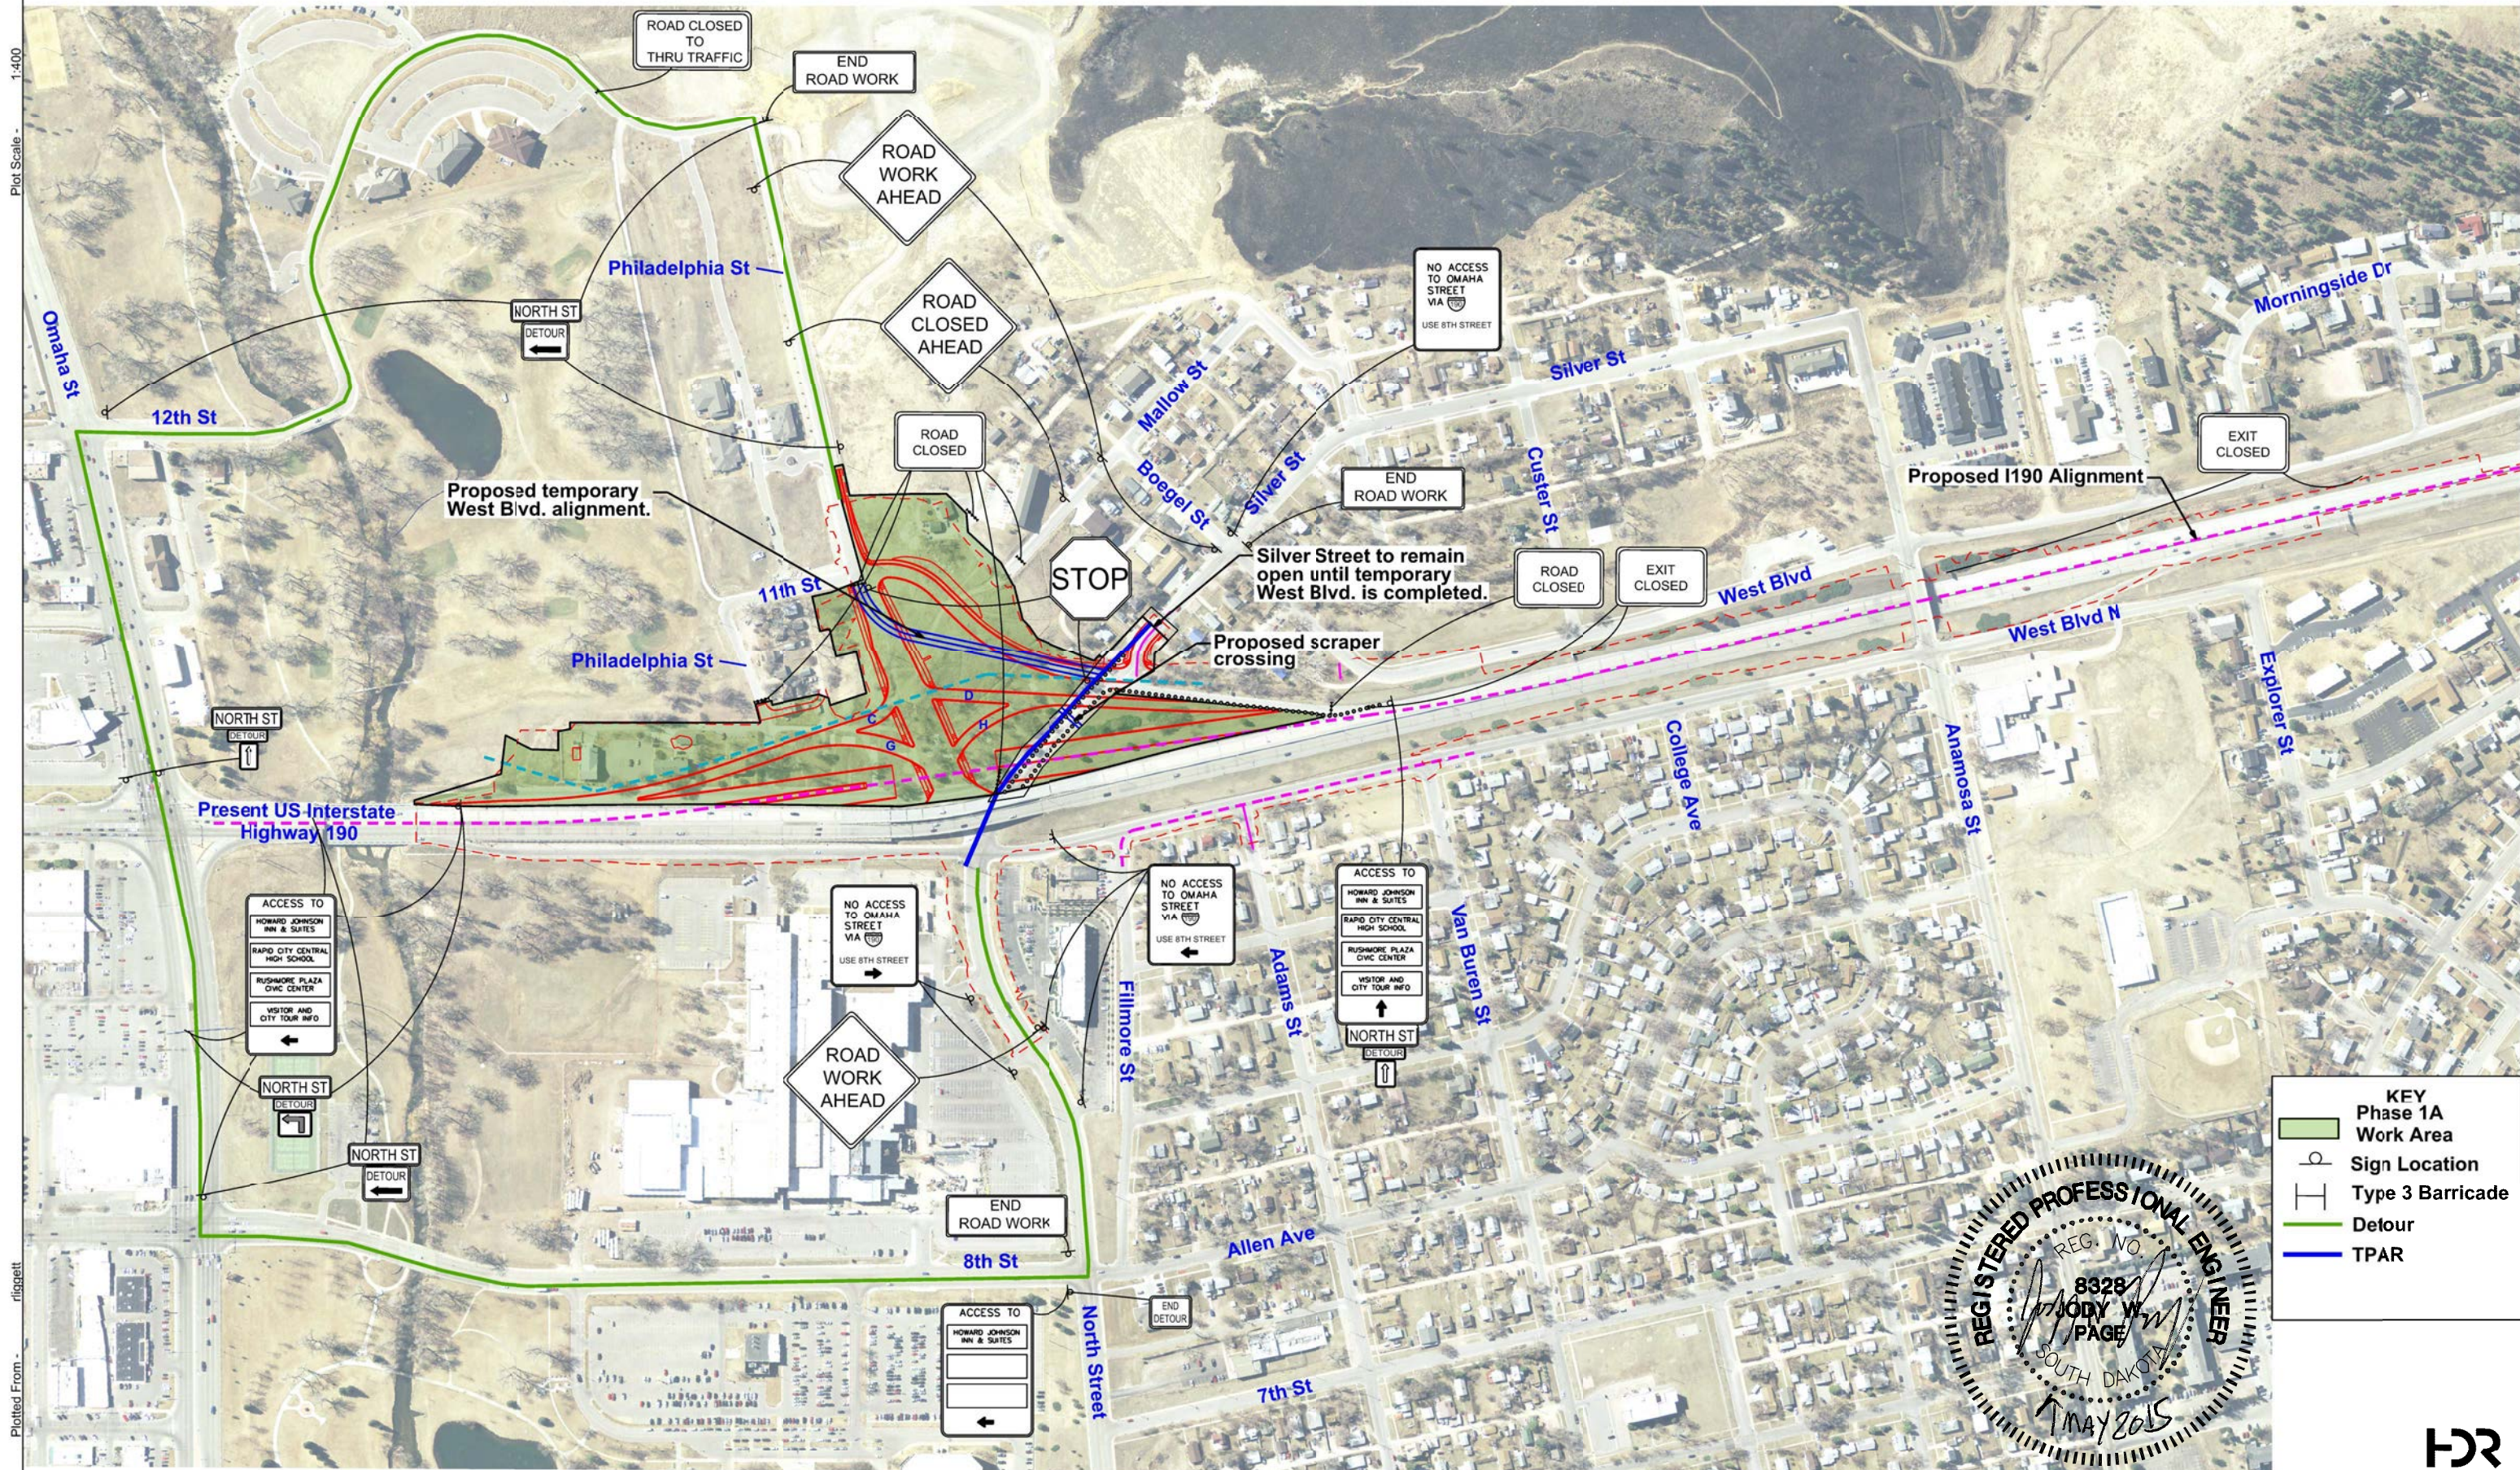

KEY

- Phase 1A Work Area
- Sign Location
- Type 3 Barricade
- Detour
- TPAR



Plotted From - rriggett

File - ...I:\Design\Section_C13C_Phase_1A