

Phase 2




STATE OF SOUTH DAKOTA	PROJECT	SHEET	TOTAL SHEETS
	IM 1902(61)0	C15	C37

Plotting Date: 05-06-2015

Plot Scale - 1:400

Plotted From - rliggett

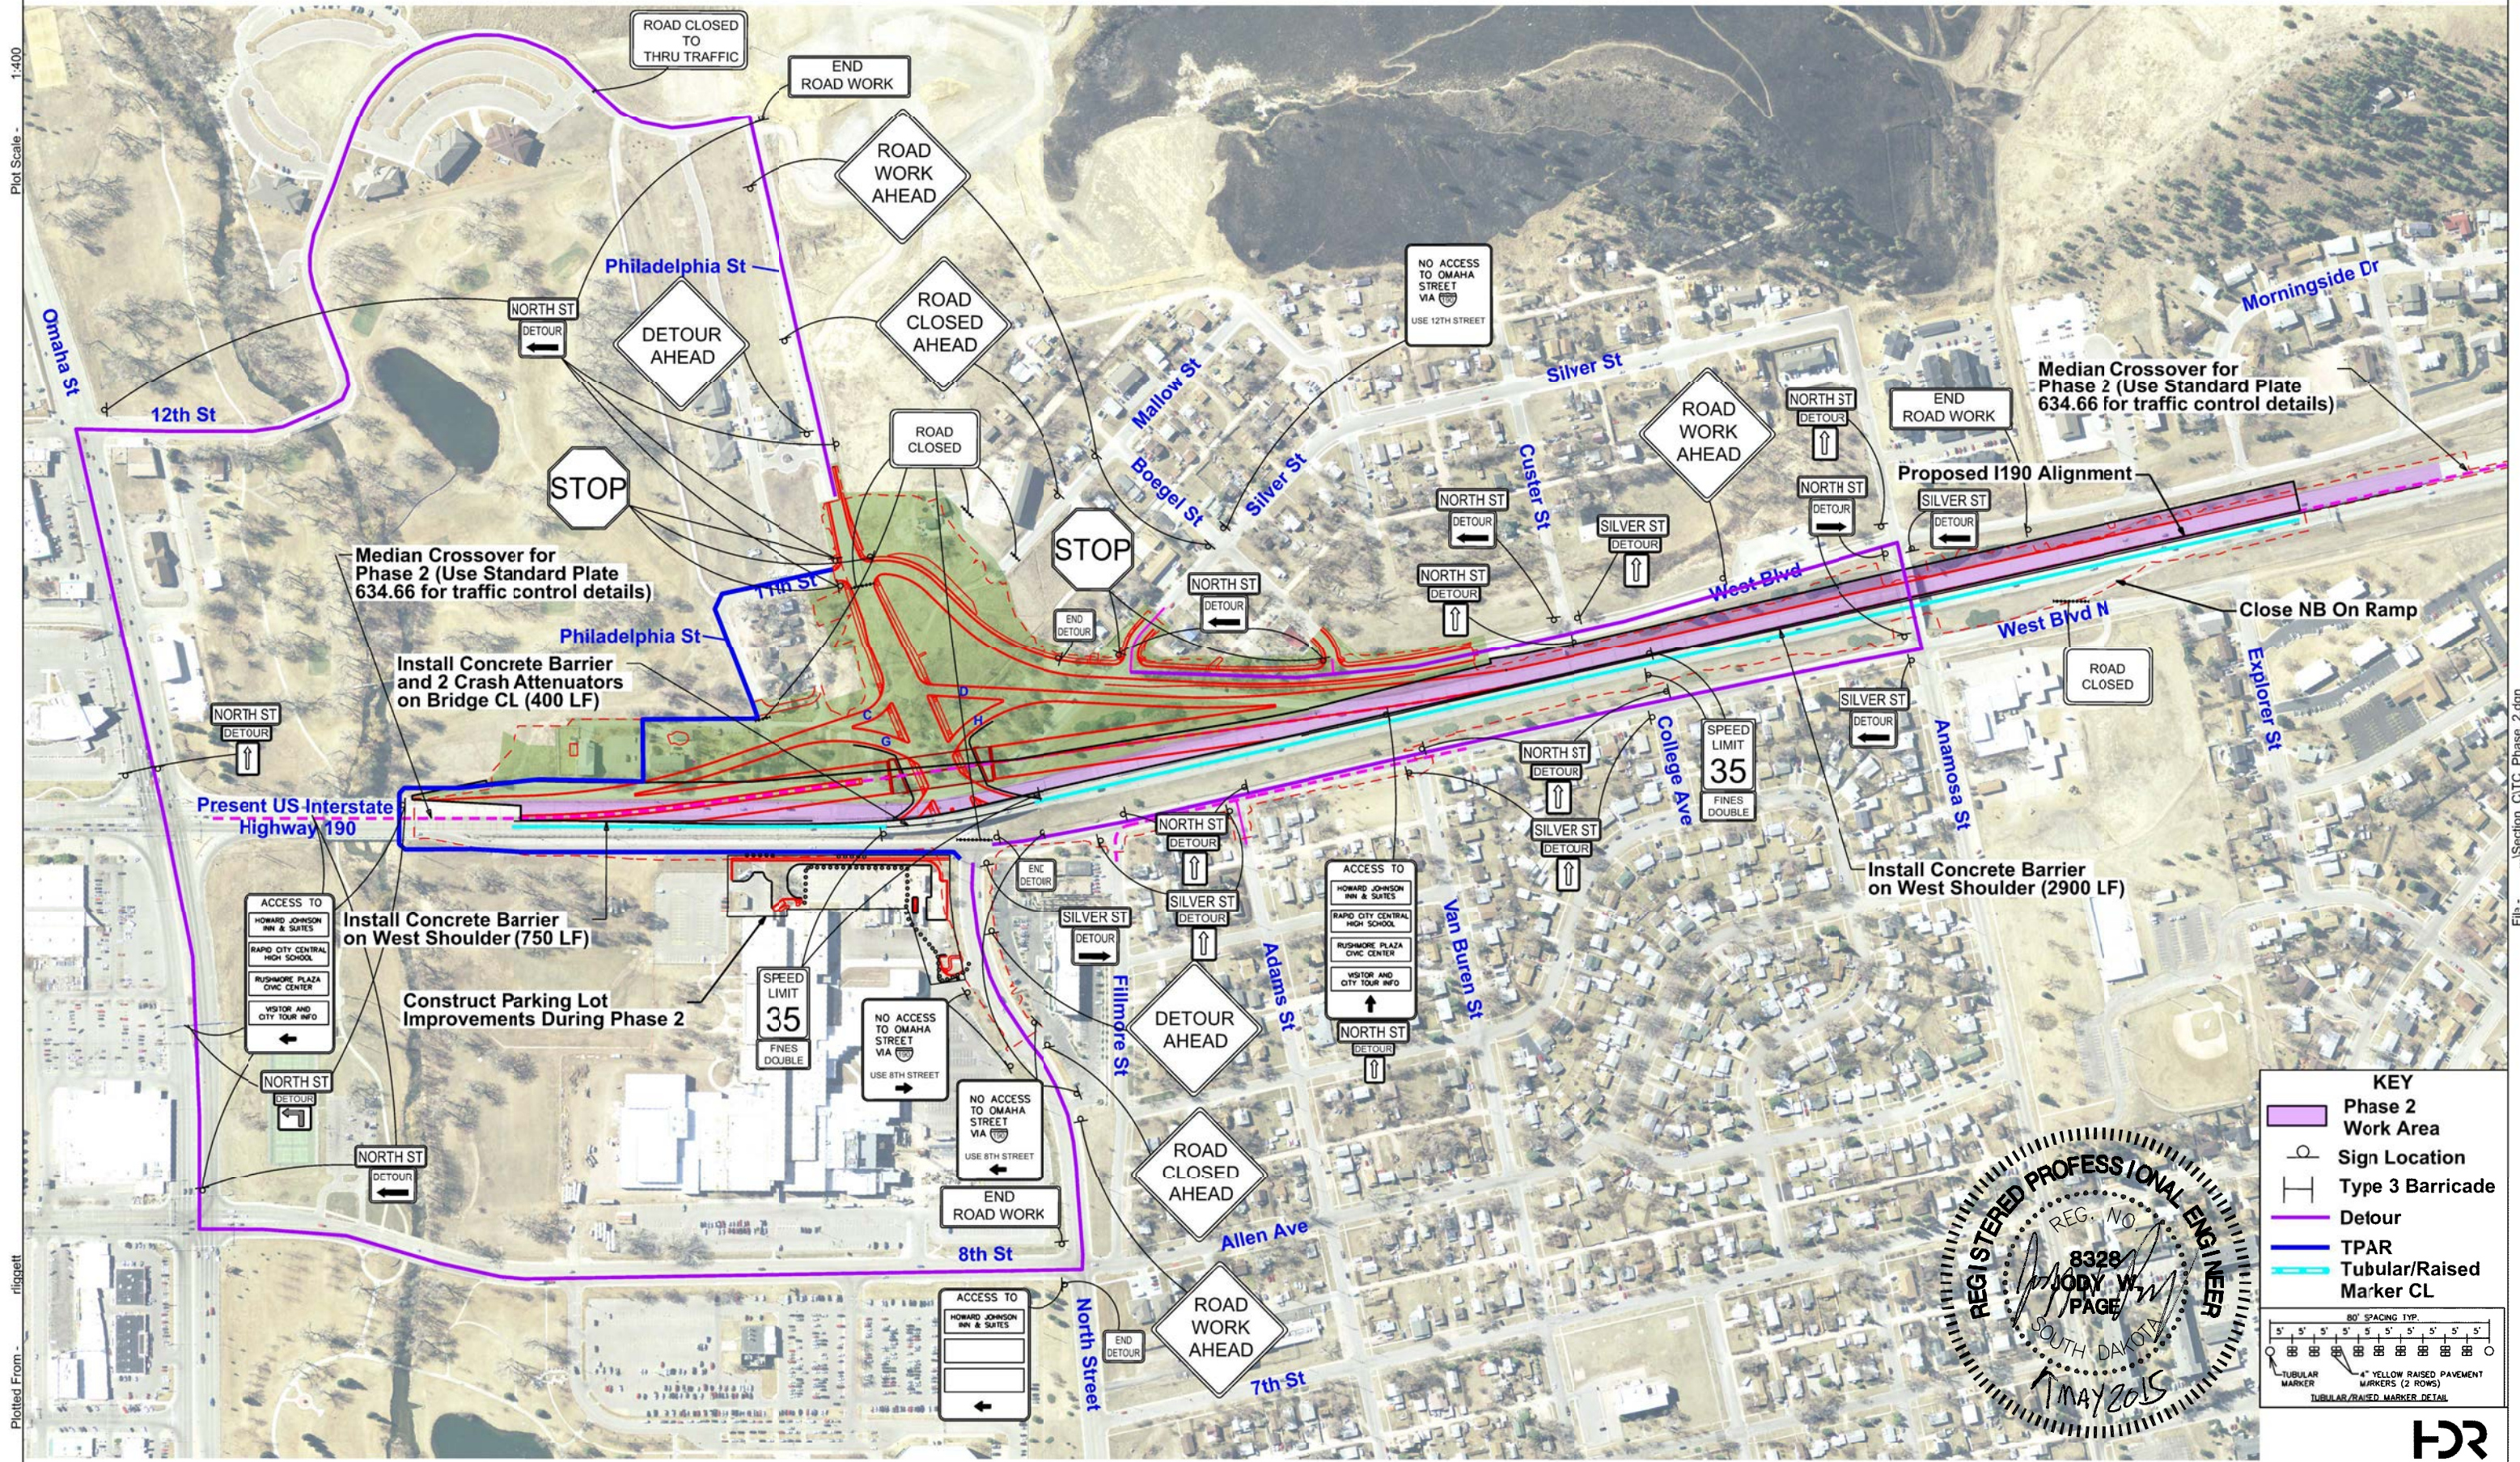


KEY

- Phase 2 Work Area
- Sign Location
- Type 3 Barricade
- Detour
- TPAR
- Tubular/Raised Marker CL

80' SPACING TYP.

TUBULAR/RAISED MARKER DETAIL

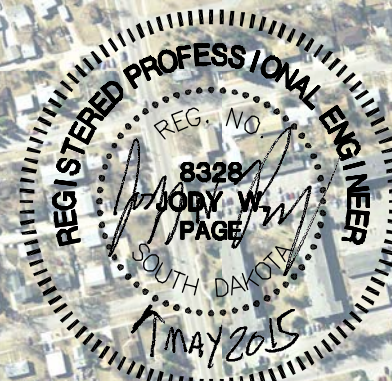

File - ...Section_CITC_Phase 2.dgn

