

Phase 3




STATE OF SOUTH DAKOTA	PROJECT	SHEET	TOTAL SHEETS
	IM 1902(61)0	C18	C37

Plotting Date: 05-06-2015

Plot Scale - 1:400

Plotted From - rliggett

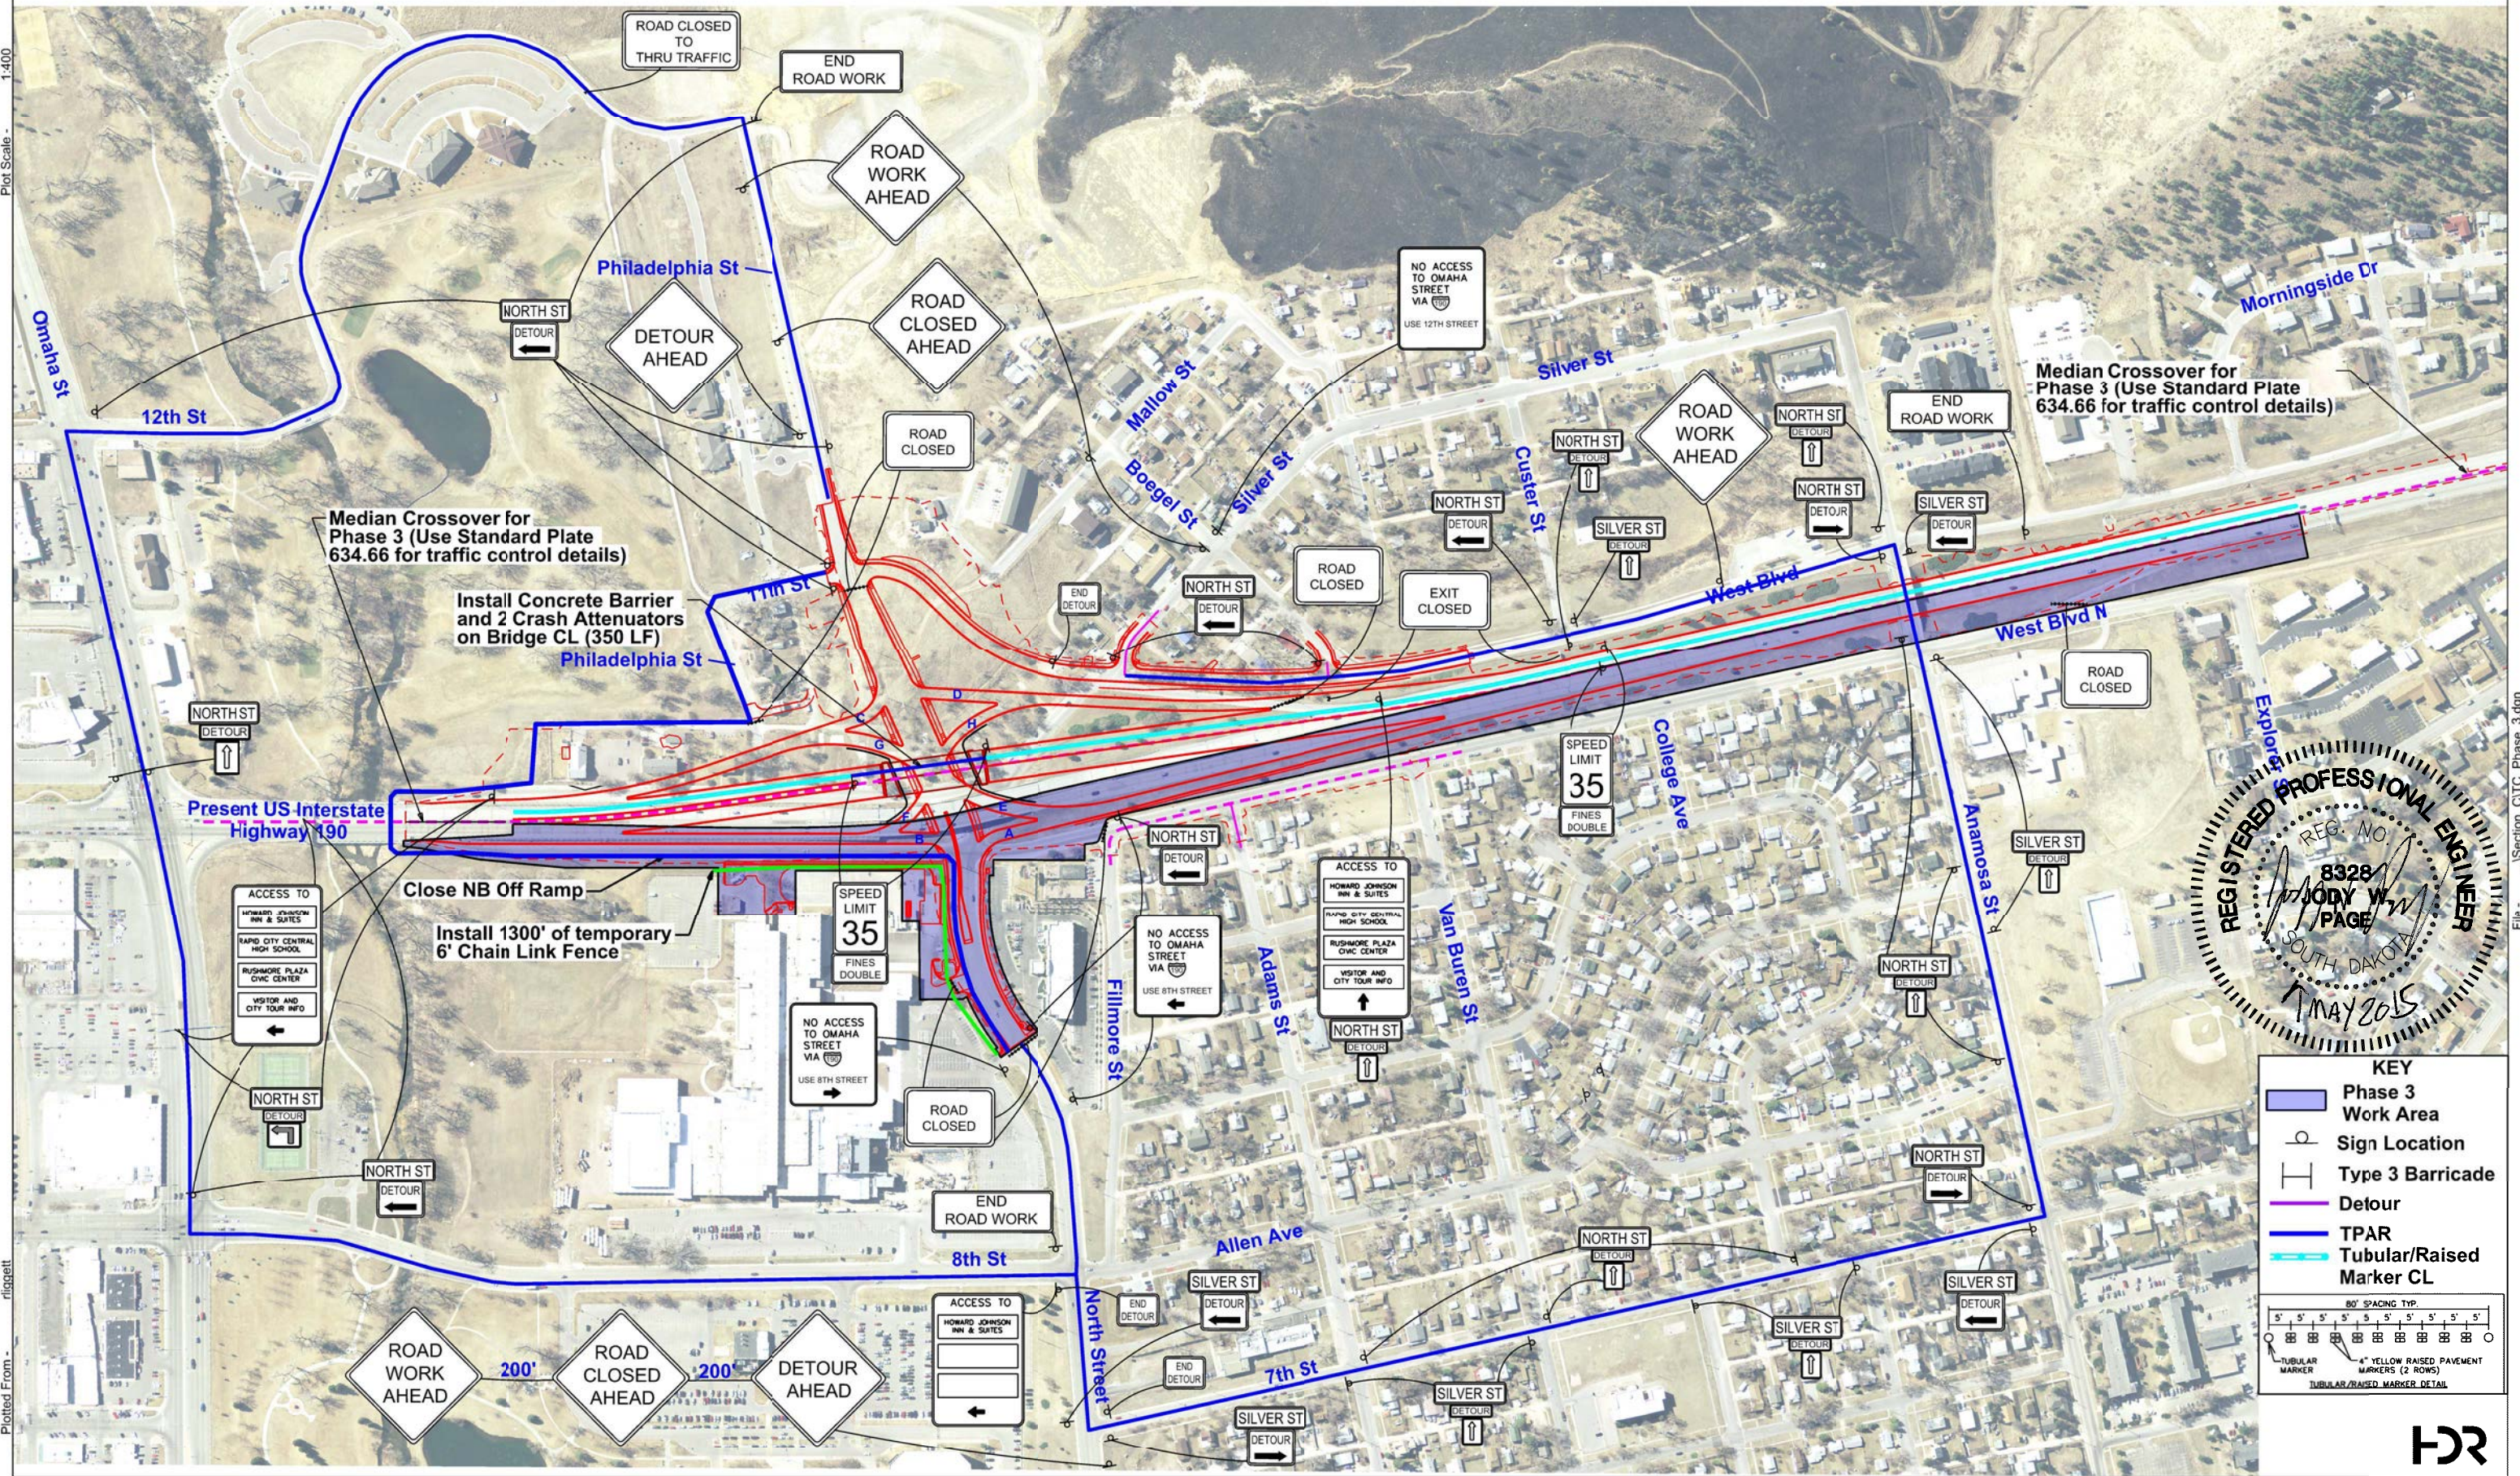

KEY

- Phase 3 Work Area
- Sign Location
- Type 3 Barricade
- Detour
- TPAR
- Tubular/Raised Marker CL

80' SPACING TYP.

5' 5' 5' 5' 5' 5' 5' 5' 5' 5'

TUBULAR MARKER
4" YELLOW RAISED PAVEMENT MARKERS (2 ROWS)
TUBULAR/RAISED MARKER DETAIL



File - ...Section_CITC_Phase_3.dgn